



LEON RESIDENCE

8601 EMERALD HILL
 AUSTIN, TX 78759

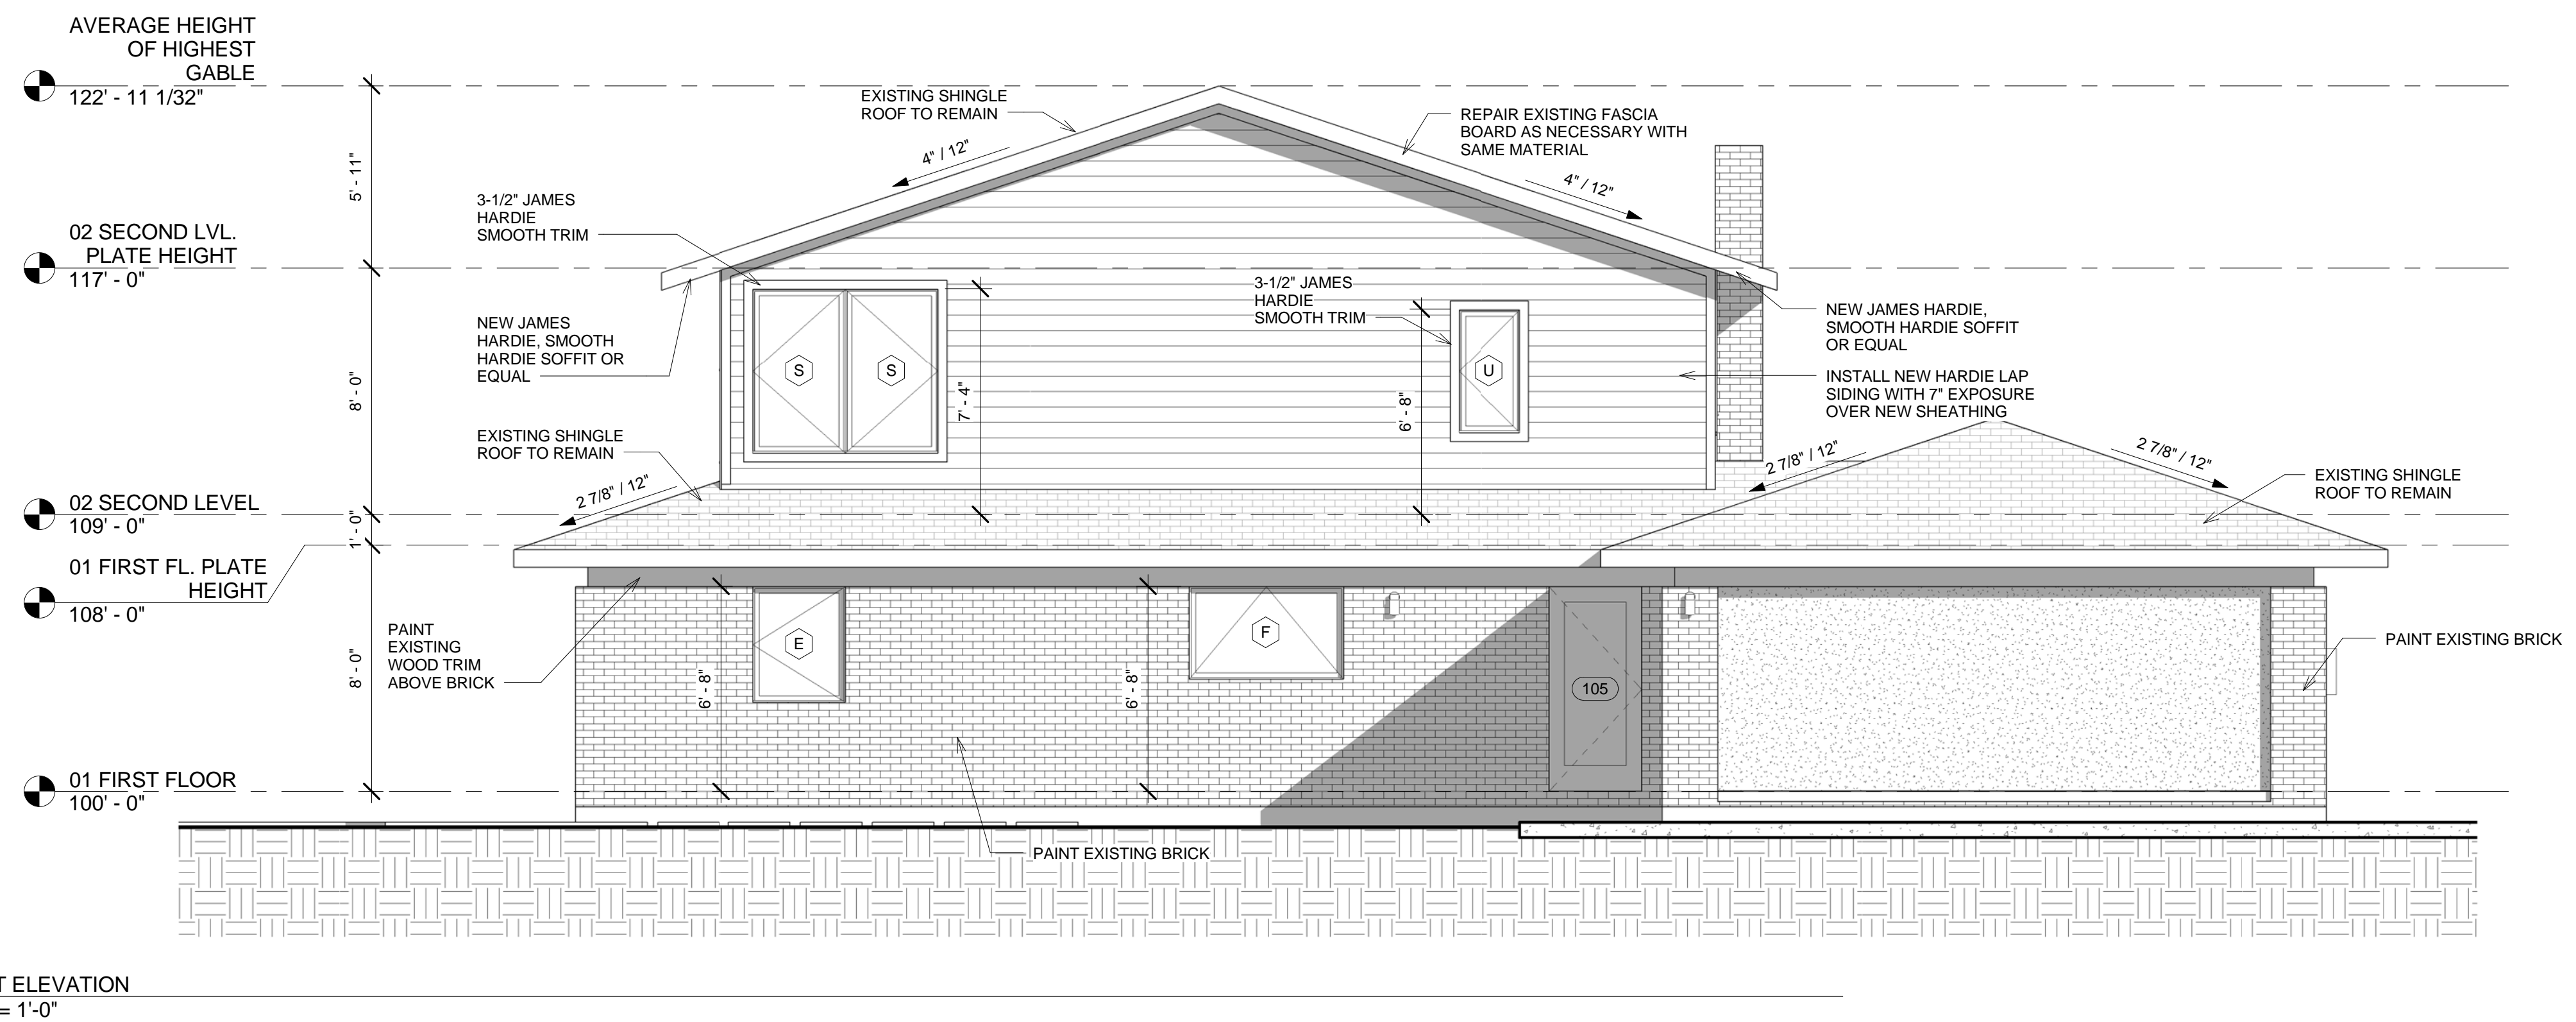

STAMP:

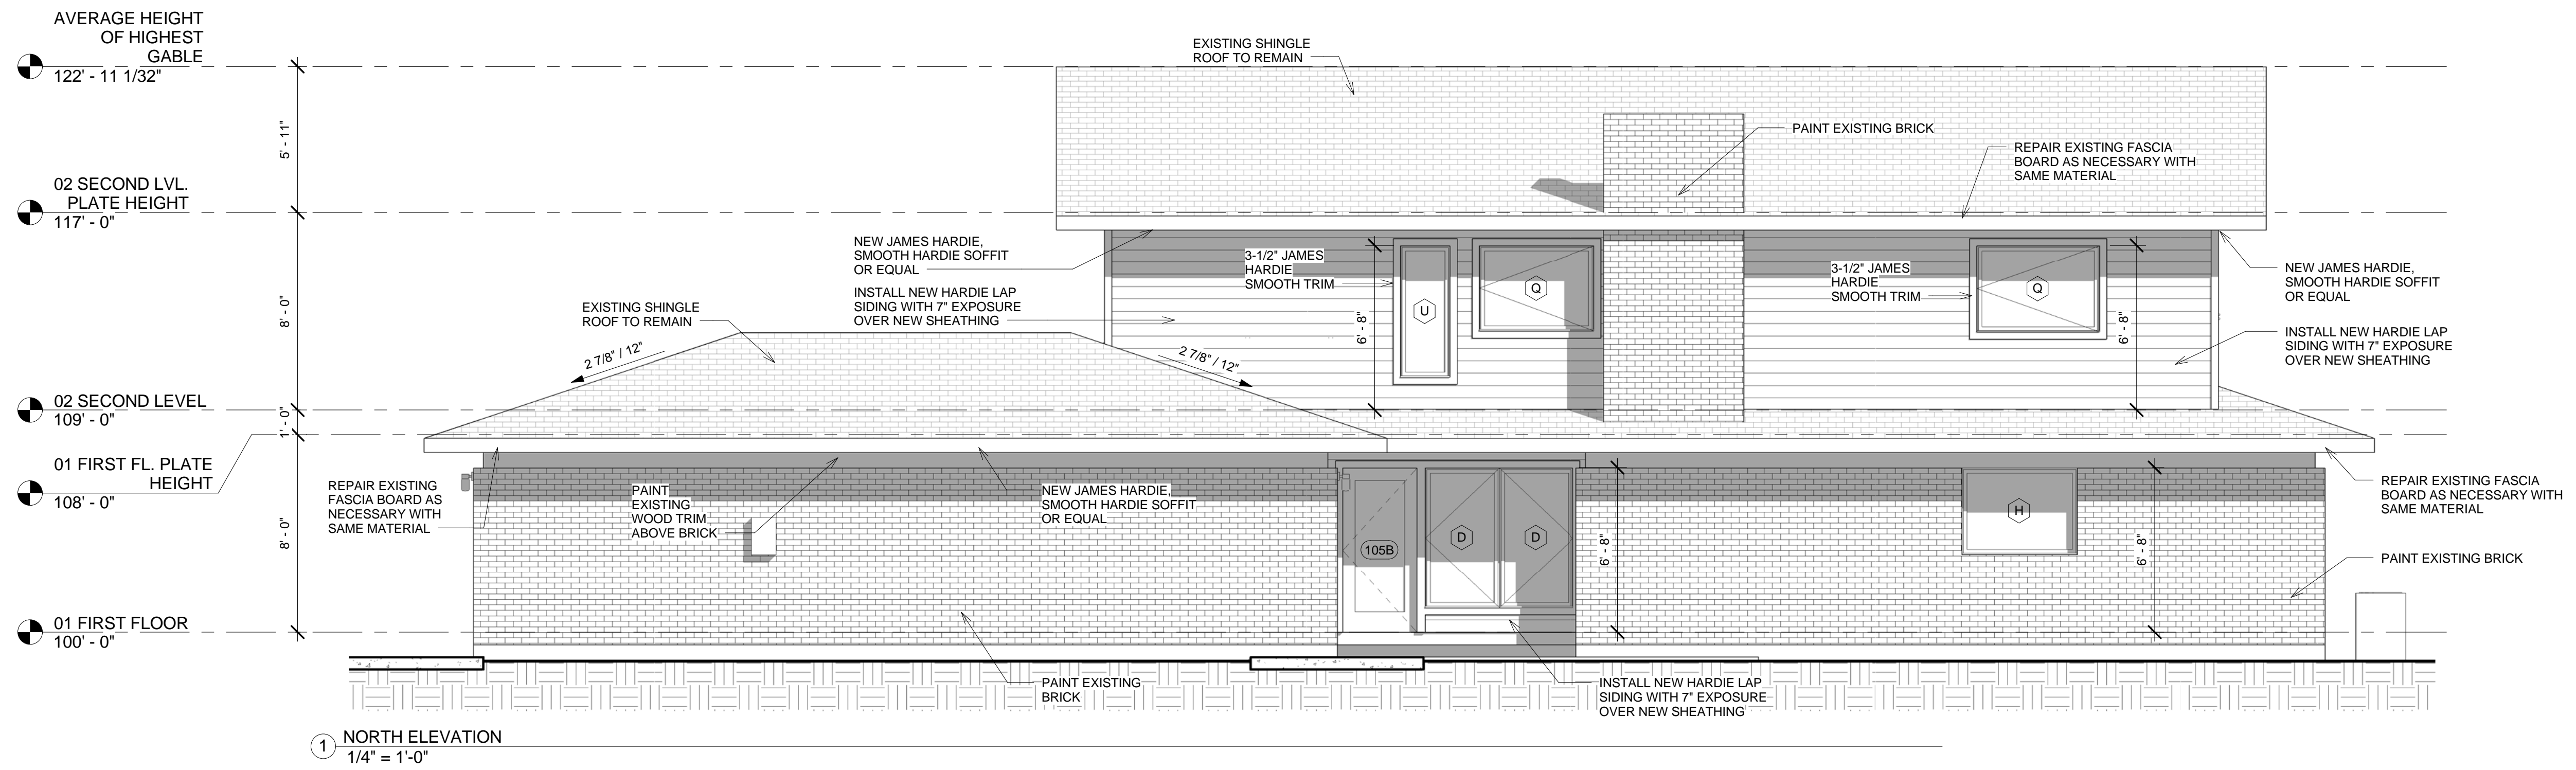

5-22-2015

ISSUE:

Phase 5-22-2015

SQUARE FOOTAGE

DRAWING TITLE

EXTERIOR ELEVATIONS

JOB NO. DATE
 212 5-22-2015

SHEET NUMBER

A5.0