



LEON RESIDENCE

8601 EMERALD HILL
 AUSTIN, TX 78759

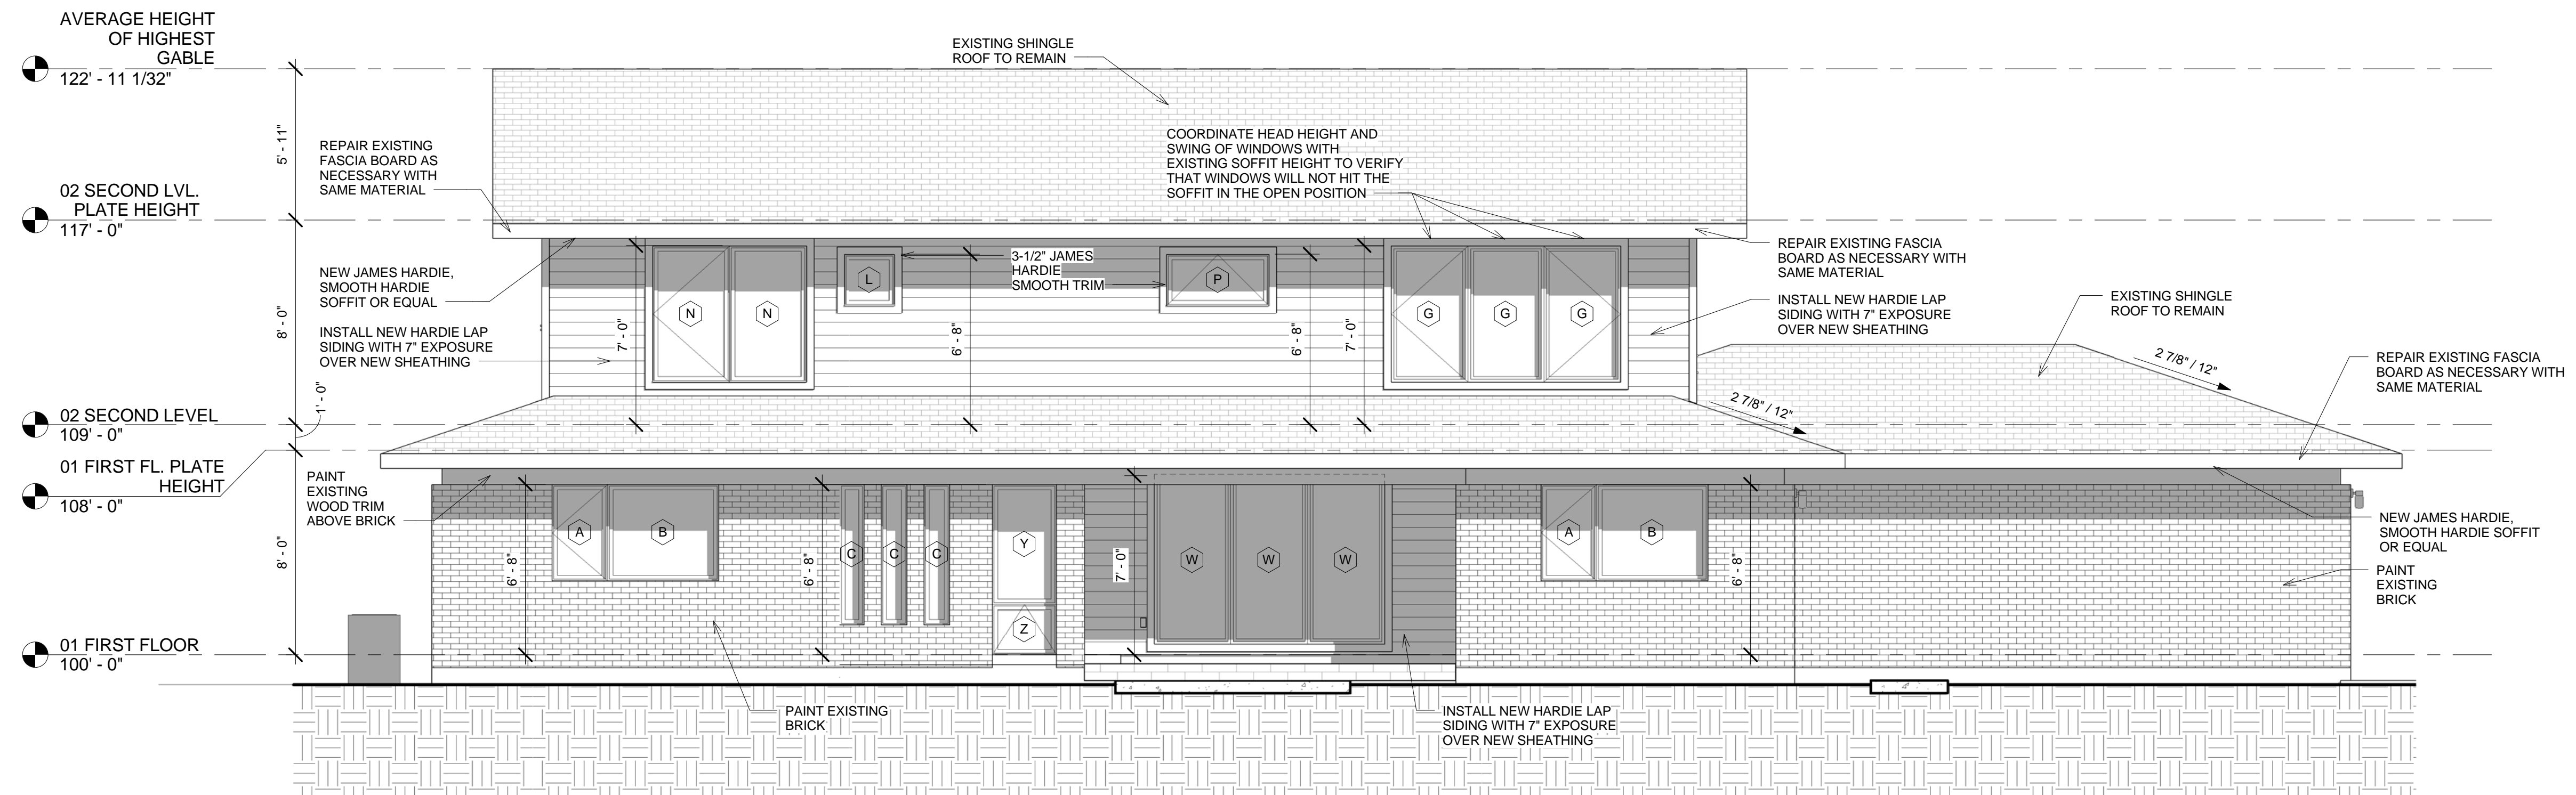

① SOUTH ELEVATION
 1/4" = 1'-0"

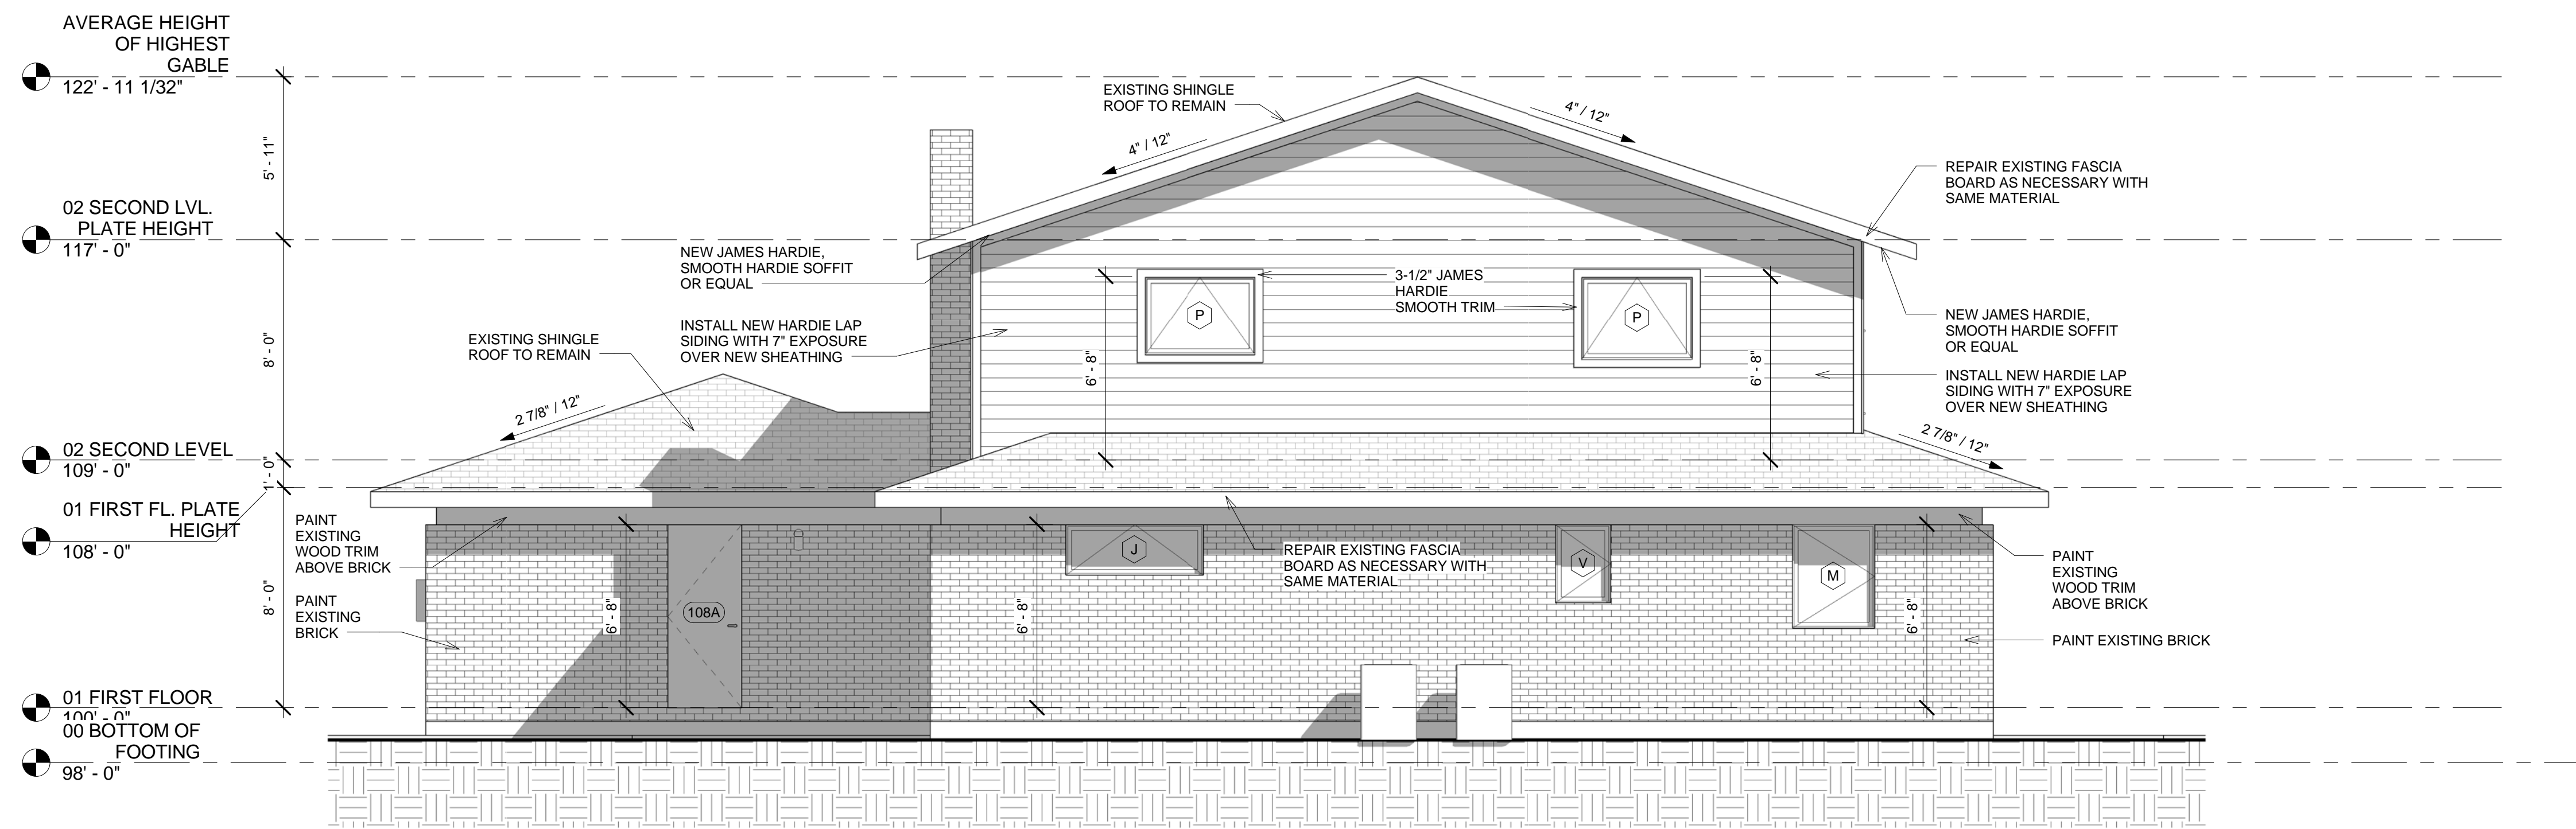

② WEST ELEVATION
 1/4" = 1'-0"

STAMP:



5-22-2015

ISSUE:

Phase

5-22-2015

SQUARE FOOTAGE:

DRAWING TITLE:

EXTERIOR ELEVATIONS

JOB NO.

212

DATE

5-22-2015

SHEET NUMBER

A5.1