



GENERAL FINISH NOTES	
Key	TEXT
1	SUBMITTALS OF OF INTERIOR MATERIALS WHICH REQUIRE A SELECTION DETERMINED BY COLOR AND/OR PATTERN SHALL BE ACCUMULATED BY THE CONTRACTOR AND SUBMITTED TOGETHER SO THAT THOSE COLOR SELECTIONS CAN BE MADE AND COORDINATED TOGETHER.
2	REFER TO ELEVATIONS FOR WINDOW OPERATION
3	LOCATE FLOORING MATERIAL TRANSITIONS AT THE CENTERLINE OF DOORS
4	USE WATER RESISTANT GYP. BD. IN ALL BATHROOMS ON ALL WALLS EXCEPT BEHIND CERAMIC TILE AND SHOWER WHERE TILE BACKER BOARD IS USED
5	SCREW GYP BOARD TO STRUCT @ CLGS
6	FOR DOOR SWINGS REFER TO FLOOR PLANS.
7	TEMPERED GLASS REQUIRED ON ALL FULL LIGHT DOORS
8	CONTRACTOR TO PROVIDE CRACK ISOLATION MEMBRANE UNDER TILE AT FIRST FLOOR
9	

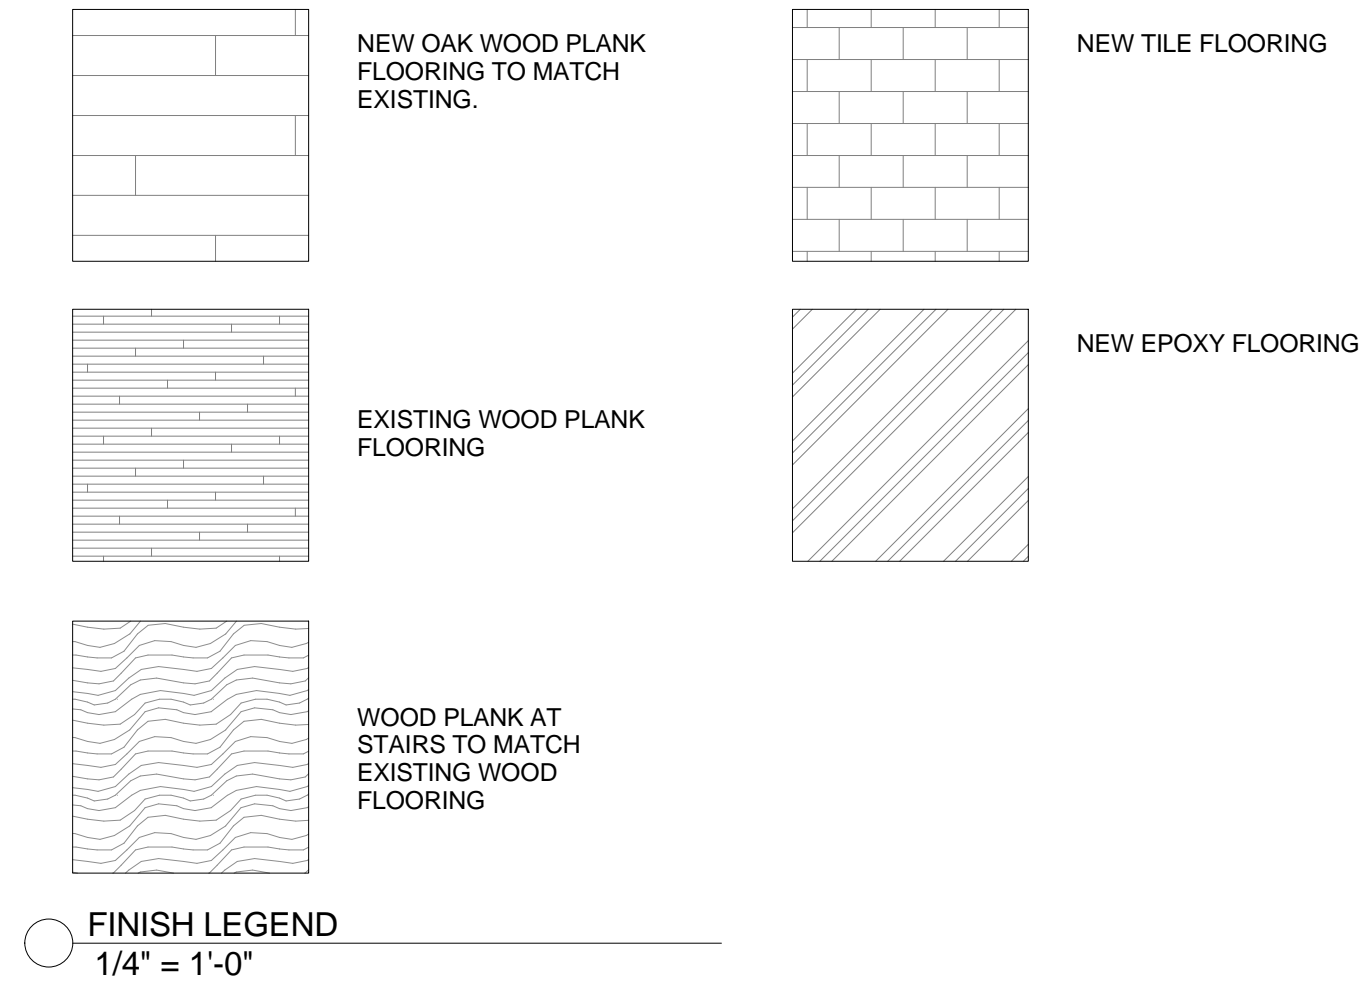

1 CD 01 FIRST FLOOR FINISH PLAN
3/16" = 1'-0"

FINISH SCHEDULE				
Number	Name	Wall Finish	Floor Finish	Base Finish
100	FOYER	1/2" GYPSUM BOARD	SEE FINISH PLAN	4" WOOD BASE
101	LIBRARY	1/2" GYPSUM BOARD	SEE FINISH PLAN	4" WOOD BASE
102	OFFICE	1/2" GYPSUM BOARD	SEE FINISH PLAN	4" WOOD BASE
103	PANTRY	1/2" GYPSUM BOARD	SEE FINISH PLAN	4" TILE
105	KITCHEN	1/2" GYPSUM BOARD	SEE FINISH PLAN	4" TILE
106	MUD ROOM	1/2" GYPSUM BOARD	SEE FINISH PLAN	4" TILE
108	2 CAR GARAGE	5/8" TYPE X GYPSUM BOARD	SEE FINISH PLAN	4" WOOD BASE
109	FAMILY ROOM	1/2" GYPSUM BOARD	SEE FINISH PLAN	4" WOOD BASE
110	BATHROOM 2	1/2" GYPSUM BOARD	SEE FINISH PLAN	4" TILE
111	BEDROOM 2	1/2" GYPSUM BOARD	SEE FINISH PLAN	4" WOOD BASE
112	BEDROOM 1	1/2" GYPSUM BOARD	SEE FINISH PLAN	4" WOOD BASE
113	BATHROOM 1	1/2" GYPSUM BOARD	SEE FINISH PLAN	4" TILE
200	LOFT	1/2" GYPSUM BOARD	SEE FINISH PLAN	4" WOOD BASE
201	CORRIDOR	1/2" GYPSUM BOARD	SEE FINISH PLAN	4" WOOD BASE
202	BATHROOM 3	1/2" GYPSUM BOARD	SEE FINISH PLAN	4" TILE
203	LAUNDRY ROOM	1/2" GYPSUM BOARD	SEE FINISH PLAN	4" TILE
204	MASTER BEDROOM	1/2" GYPSUM BOARD	SEE FINISH PLAN	4" WOOD BASE
205	WALK IN CLOSET	1/2" GYPSUM BOARD	SEE FINISH PLAN	4" WOOD BASE
206	M. BATHROOM	1/2" GYPSUM BOARD	SEE FINISH PLAN	4" TILE
210	BEDROOM 3	1/2" GYPSUM BOARD	SEE FINISH PLAN	4" WOOD BASE
211	BEDROOM 4	1/2" GYPSUM BOARD	SEE FINISH PLAN	4" WOOD BASE

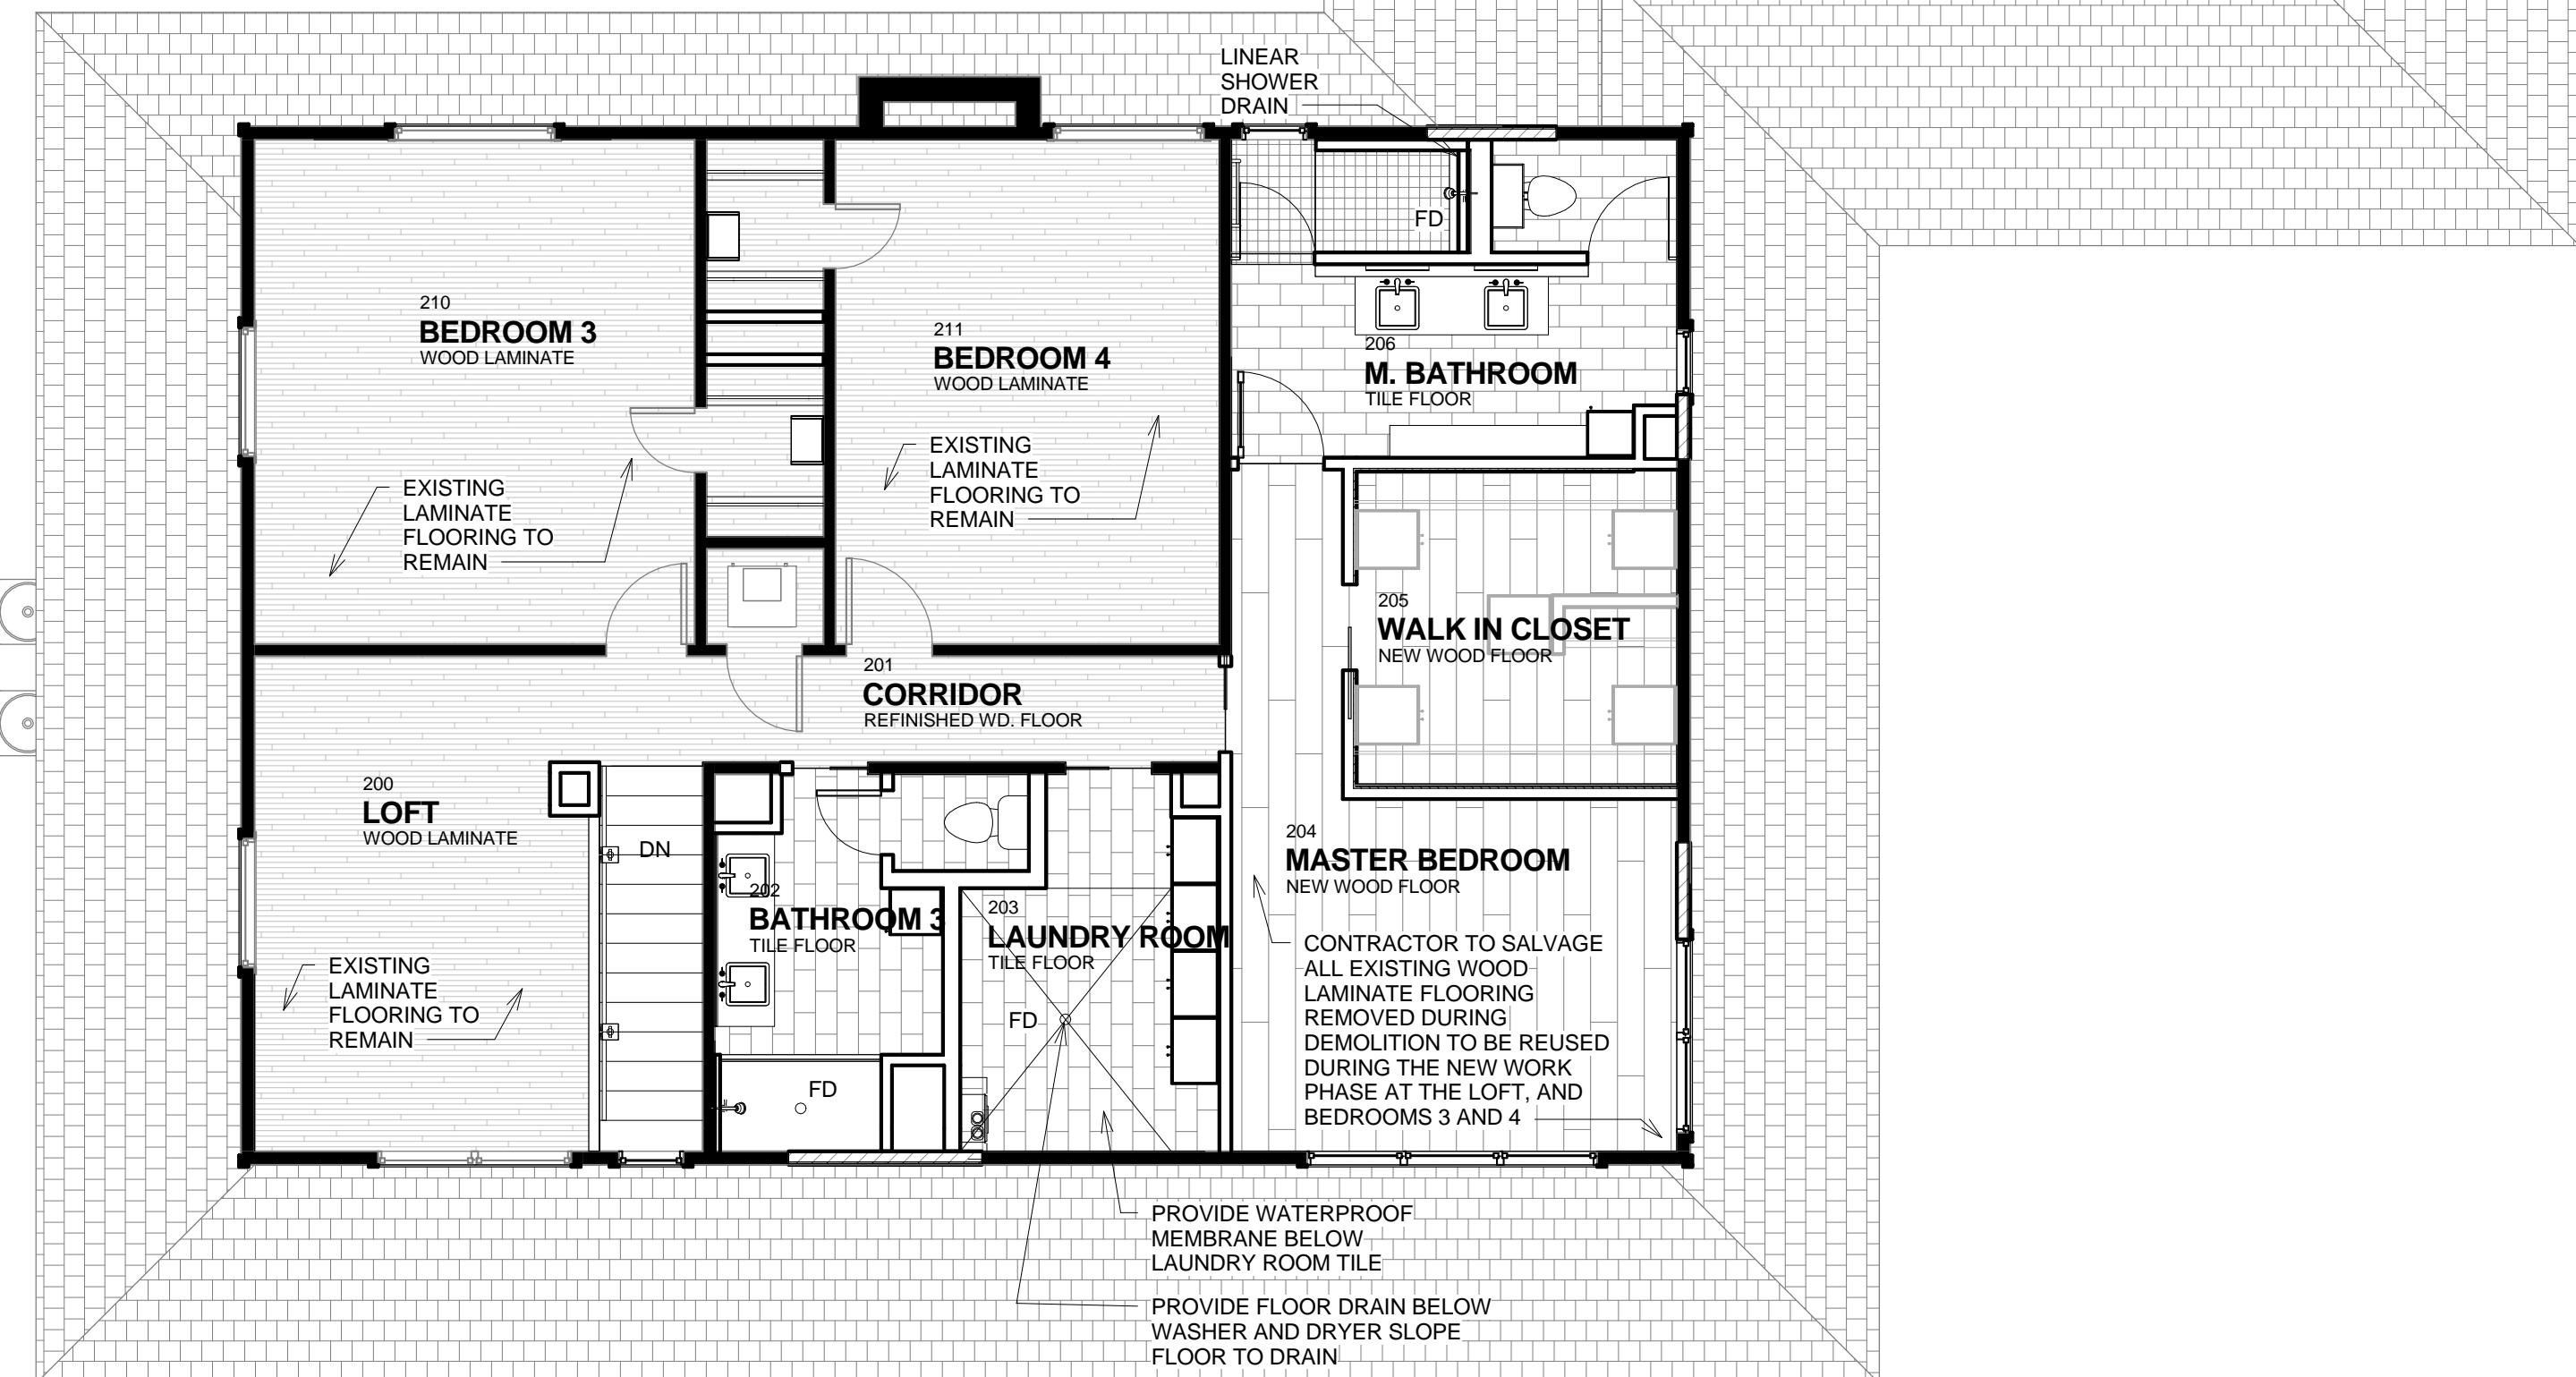

2 CD 02 SECOND LEVEL FINISHED FLOOR
3/16" = 1'-0"

STAMP:



5-22-2015

ISSUE:

Phase 5-22-2015

SQUARE FOOTAGE:

DRAWING TITLE:

FINISH PLAN

JOB NO. DATE

212 5-22-2015

SHEET NUMBER

A9.1

COPYRIGHT 2012 CARSON DESIGN ASSOCIATES