




02 SECOND LVL.  
PLATE HEIGHT  
117'-0"

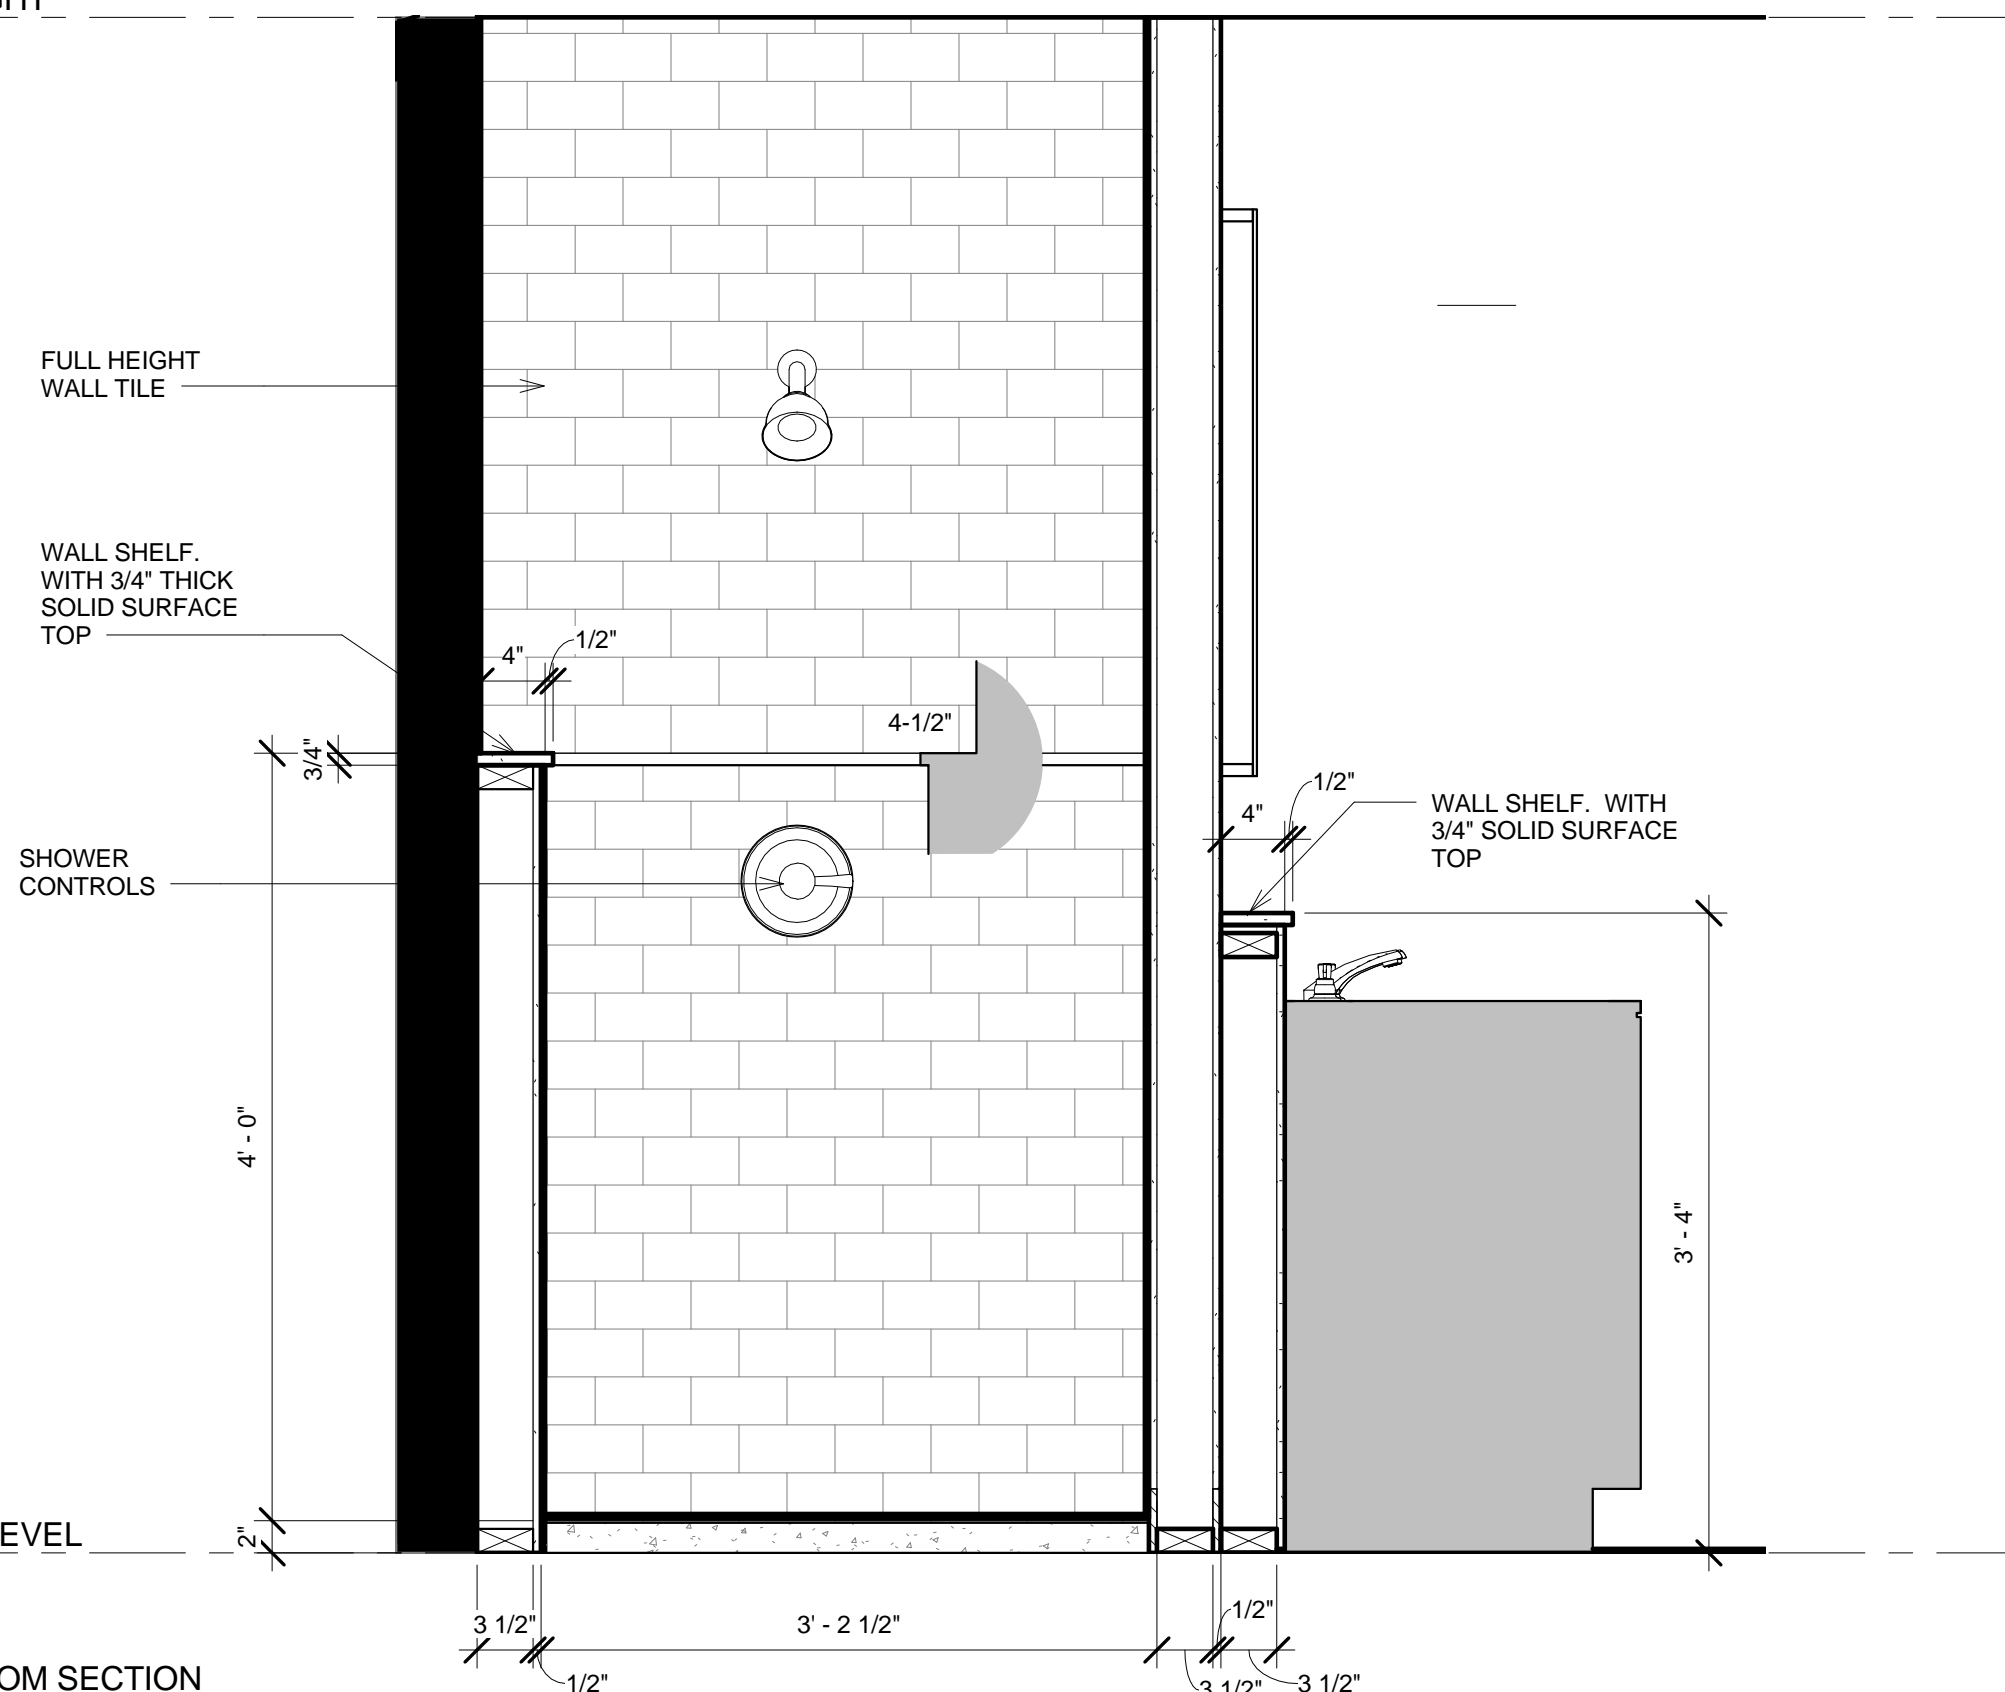


5 MASTER BATHROOM SECTION  
1/2" = 1'-0"

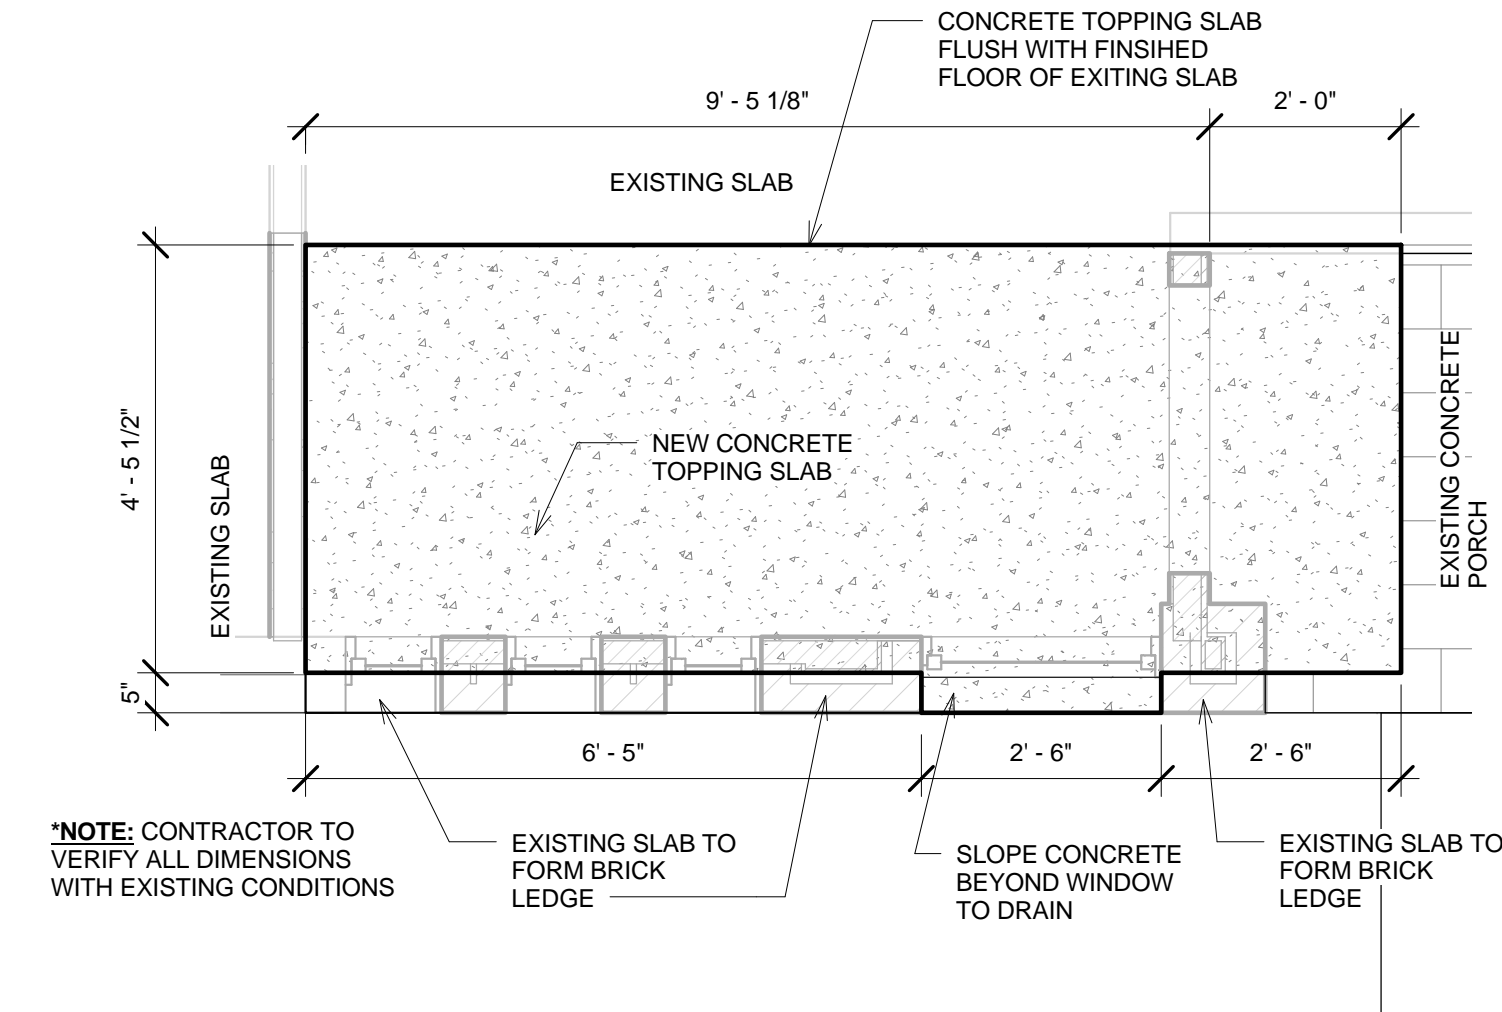


4 CONCRETE TOPPING SLAB  
1/2" = 1'-0"

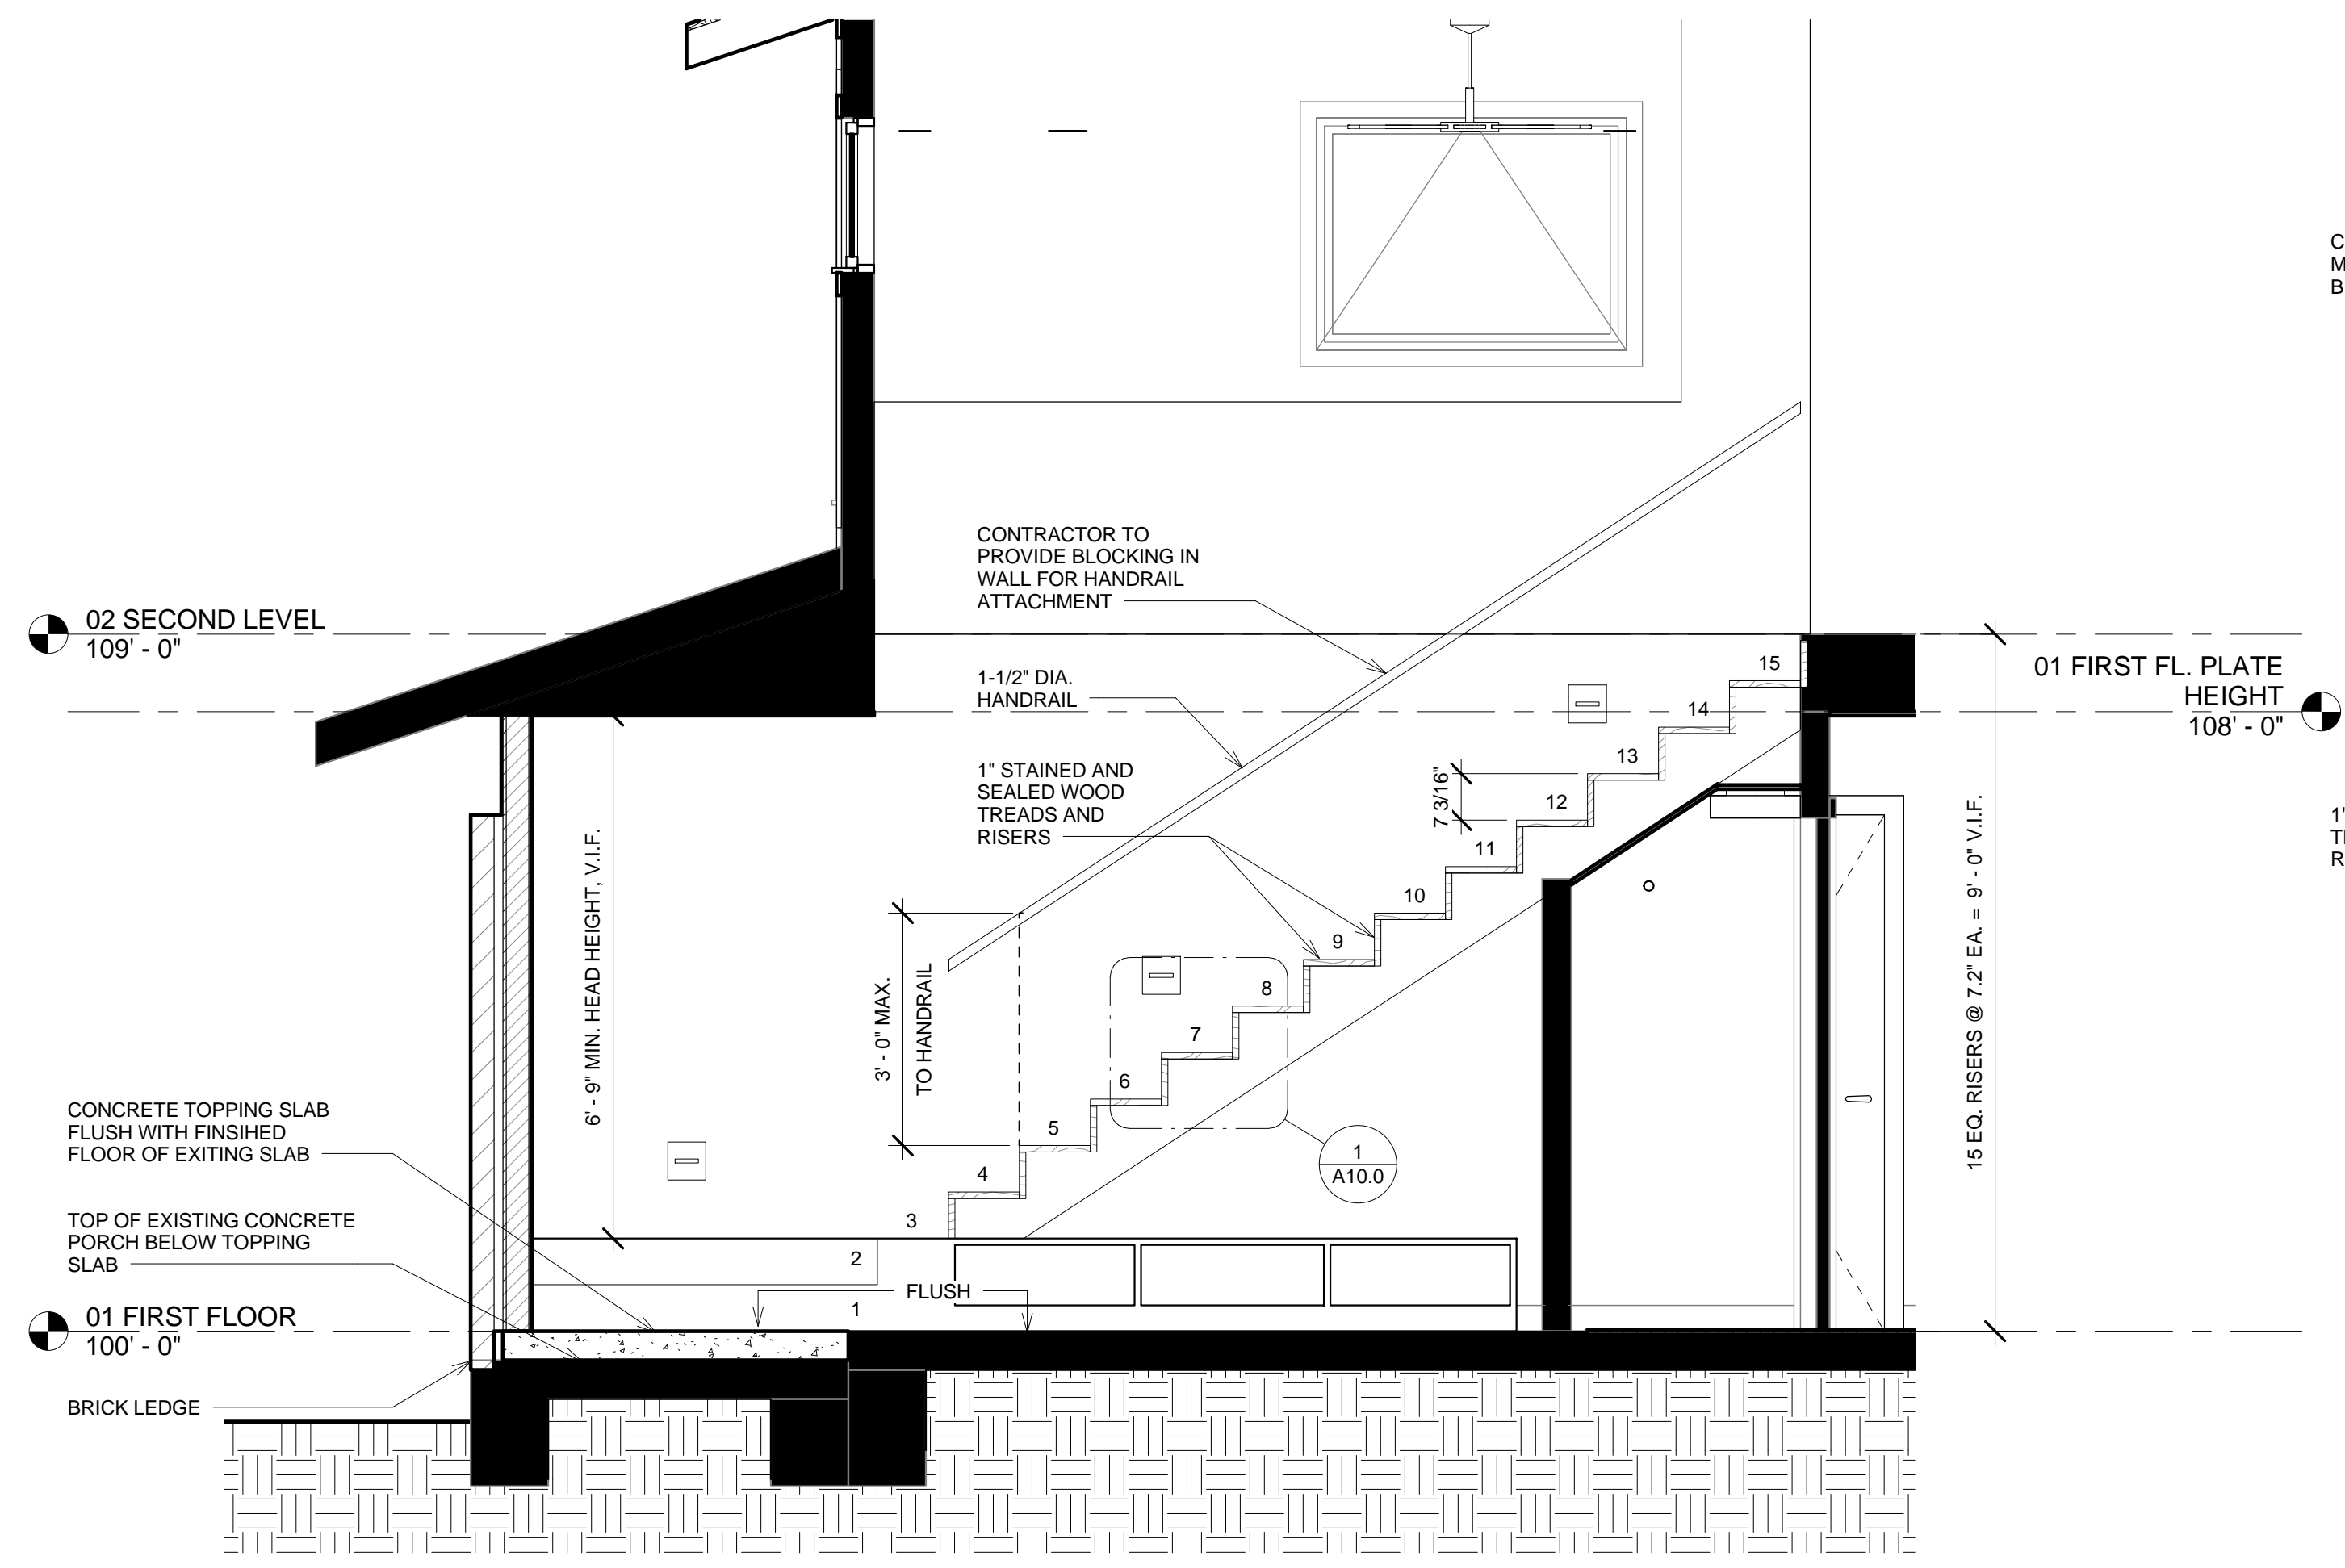

3 STAIR SECTION  
1/2" = 1'-0"

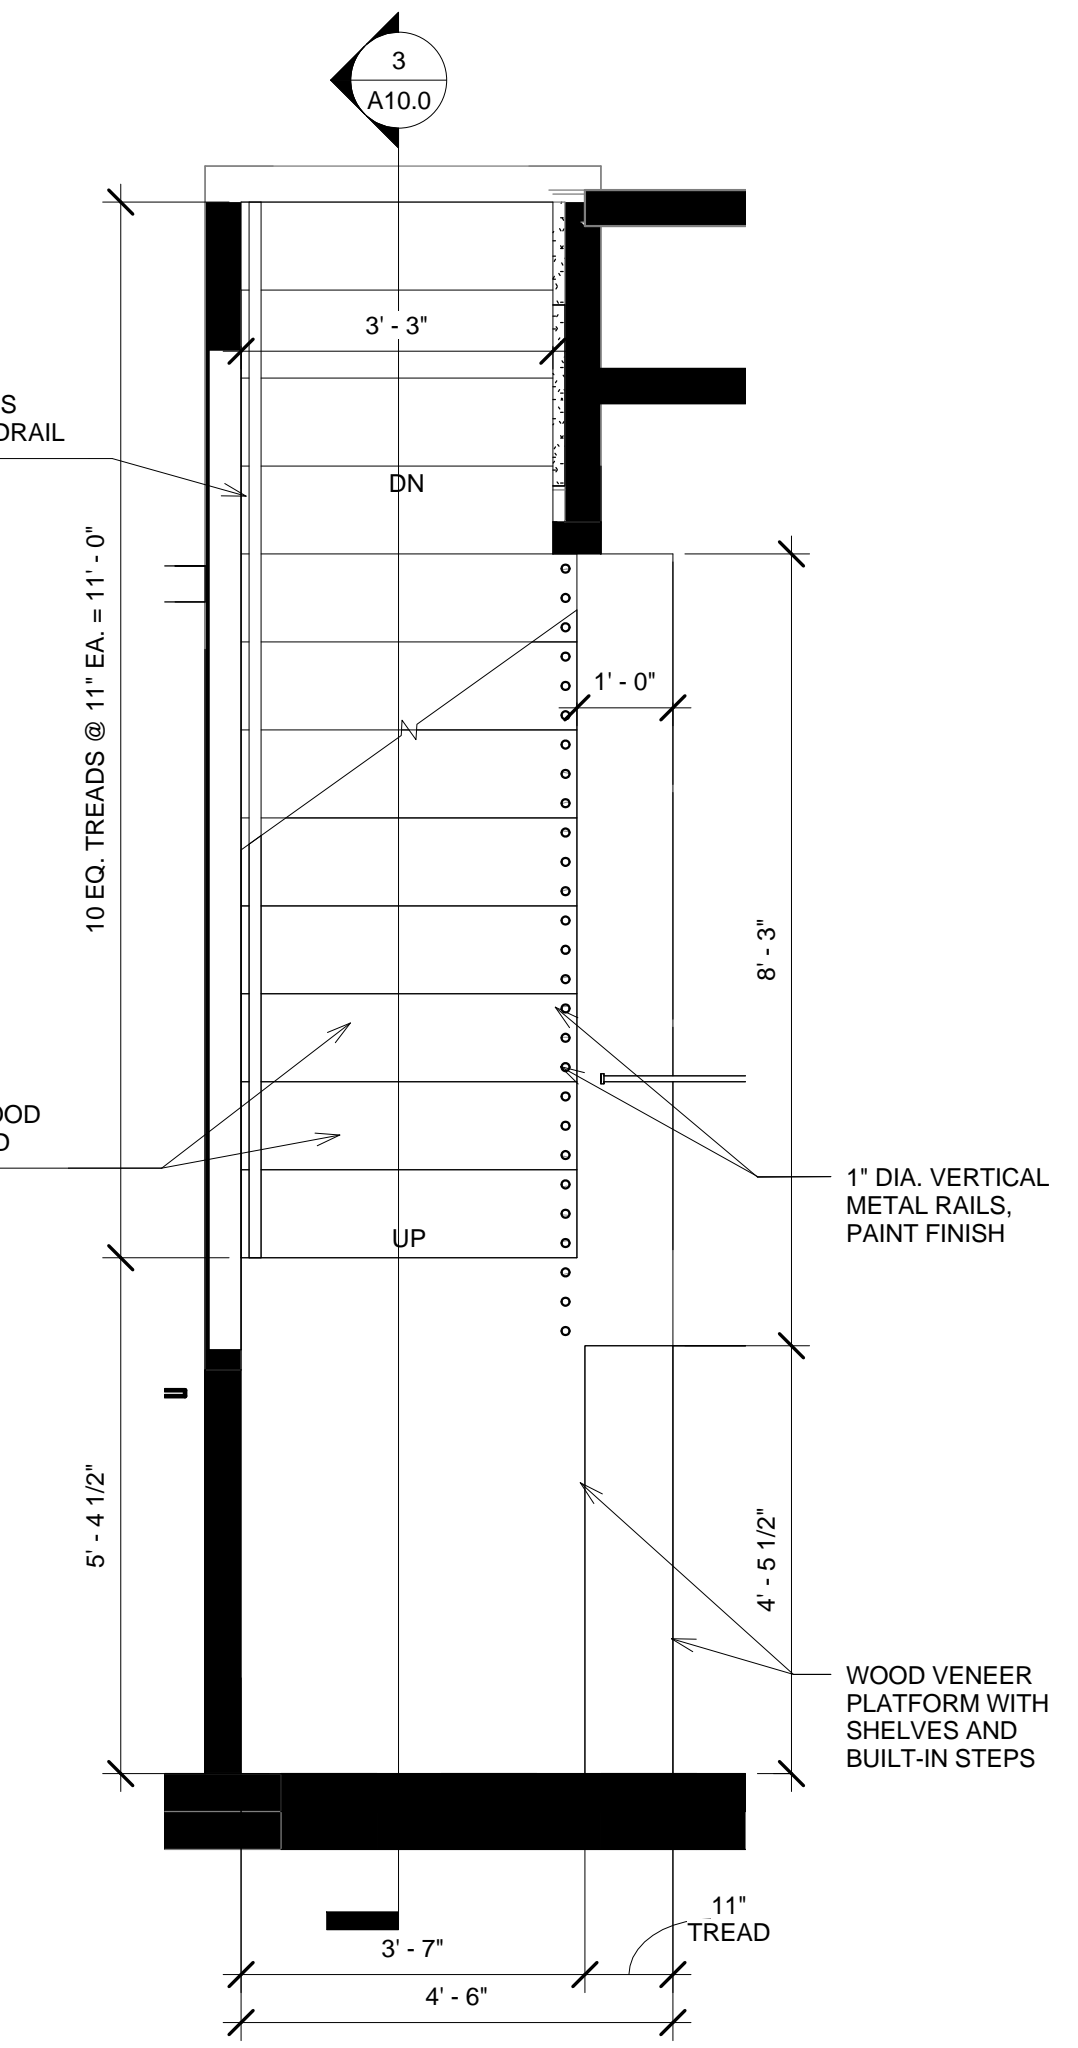


2 ENLARGED STAIR PLAN  
1/2" = 1'-0"

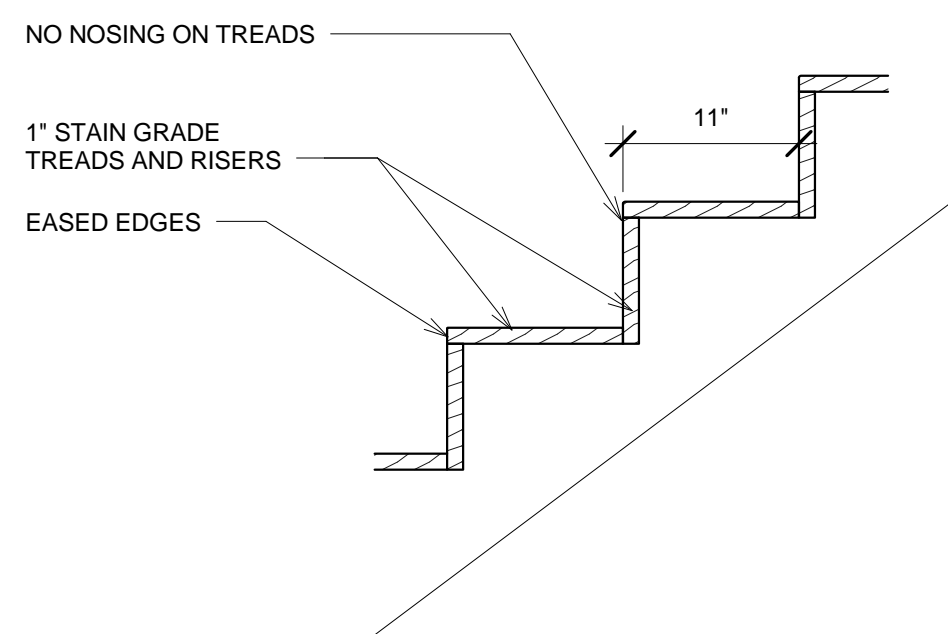

1 STAIR TREAD  
1" = 1'-0"

**LEON RESIDENCE**

8601 EMERALD HILL  
AUSTIN, TX 78759

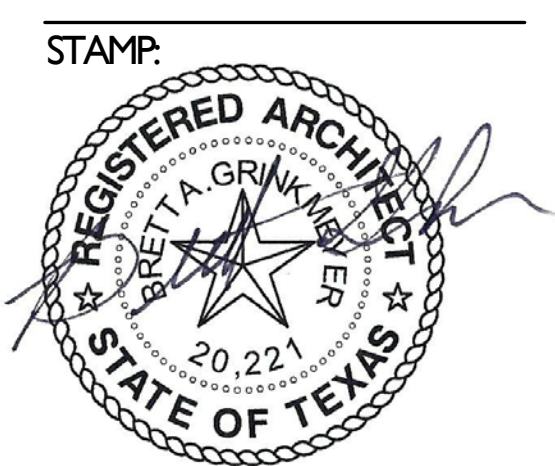

5-22-2015  
ISSUE:  
Phase 5-22-2015

SQUARE FOOTAGE  
DRAWING TITLE

**STAIRS**  
JOB NO. DATE  
212 5-22-2015  
SHEET NUMBER  
**A10.0**  
COPYRIGHT 2012 CARSON DESIGN ASSOCIATES